


24m x 12m Petal pole tent

Plan view

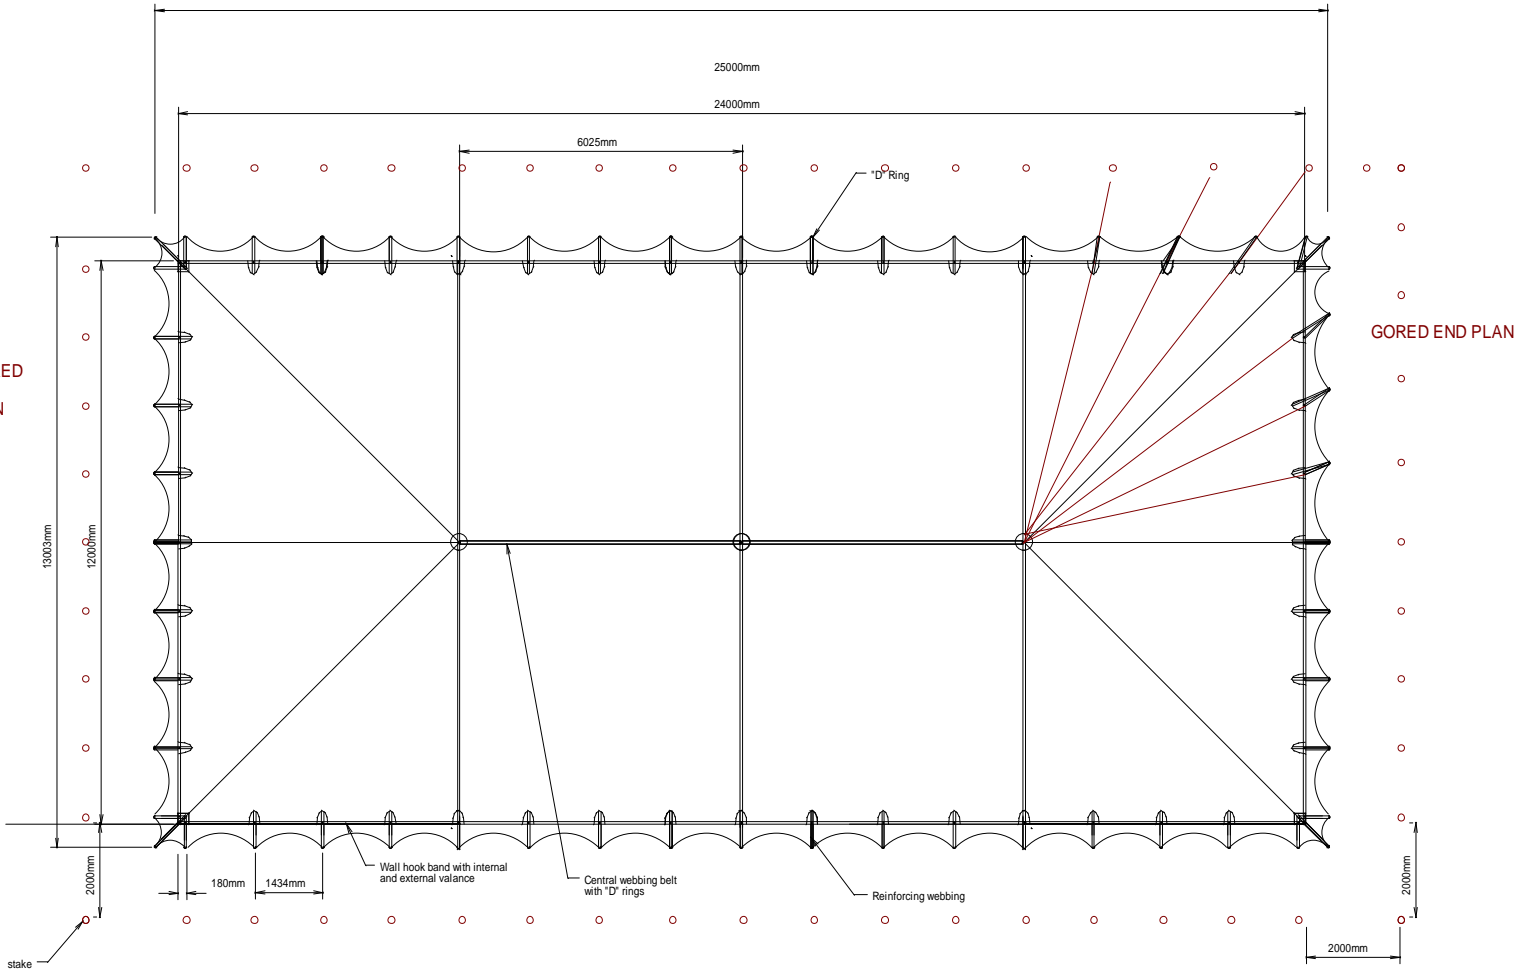

Side elevation

